
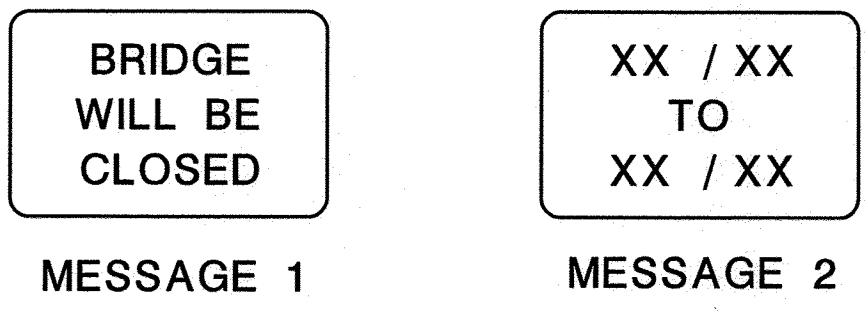


STANDARD SIGNS				
LEGEND	DESIGN	MUTCD CODE	SIZE	MOUNTING
A	ROAD CLOSED TO THRU TRAFFIC	R11-4	60" X 30"	BARRICADE (THIN STOCK)
B	DETOUR	M4-10R	48" X 18"	BARRICADE (THIN STOCK)
C	DETOUR	M4-10L	48" X 18"	BARRICADE (THIN STOCK)
D	DETOUR 500 FT	W20-2	48" X 48"	2 POSTS
E	ROAD CLOSED 500 FT	W20-3	48" X 48"	2 POSTS
F	DETOUR	M4-8	24" X 12"	1 POST
G	END DETOUR	M4-8a	24" X 18"	1 POST
H	→	M6-1R	21" X 15"	1 POST
I	←	M6-1L	21" X 15"	1 POST
J	↖	M6-2L	21" X 15"	1 POST
K	↗	M6-2R	21" X 15"	1 POST
L	↑	M6-3	21" X 15"	1 POST
M	601	M1-6	24" X 24"	1 POST
N	BRIDGE OUT 3/4 MILE AHEAD LOCAL TRAFFIC ONLY	R11-3b	60" X 30"	2 POSTS

SPECIAL SIGNS				
LEGEND	DESIGN	SIZE	COLOR	MOUNTING
S-1	601 CLOSED AT BACK BROOK	4" C	BLACK ON ORANGE	2 POSTS
	FOLLOW DETOUR	4" C	YELLOW ON BLUE	
S-2	601 CLOSED AT BACK BROOK	4" C	BLACK ON ORANGE	2 POSTS
	LOCAL TRAFFIC ONLY	4" C	YELLOW ON BLUE	

SPECIAL SIGNS				
LEGEND	DESIGN	SIZE	COLOR	MOUNTING
S-3	TRUCK 601 CLOSED AT BACK BROOK LOCAL TRAFFIC ONLY	4" C	BLACK ON ORANGE	2 POSTS
		4" C	YELLOW ON BLUE	
		4" C	YELLOW ON BLUE	

DETOUR MAP
SCALE: 1" = 1,200'

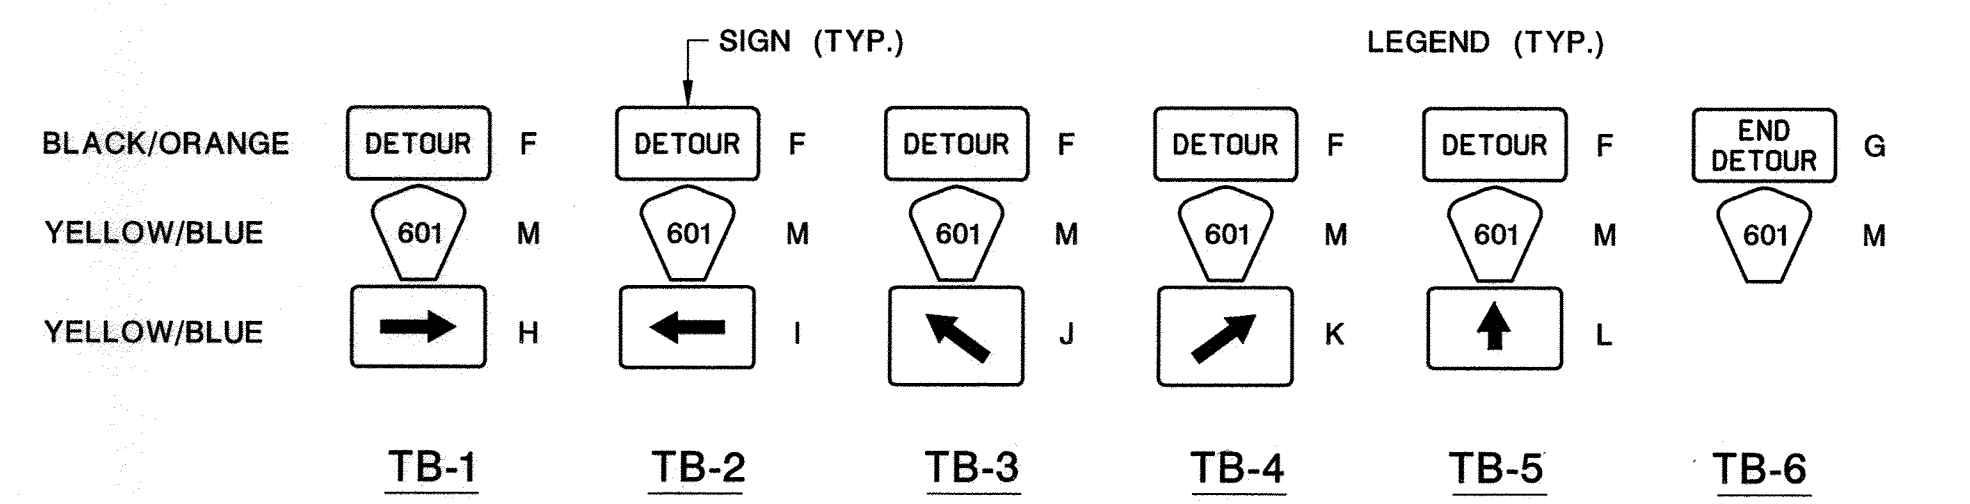

NOTE
SHOW PVMS MESSAGES FOR 2 WEEKS CONTINUOUSLY PRIOR TO IMPLEMENTATION OF DETOUR.

DETOUR PLAN

SOMERSET COUNTY ENGINEERING

REPLACEMENT OF SOMERSET COUNTY BRIDGE NO. D0303 BELLE MEAD-BLAWENBURG ROAD (CR 601) OVER BACK BROOK TOWNSHIP OF MONTGOMERY

MAINTENANCE AND PROTECTION OF TRAFFIC PLAN

- 3 -

JACOB POLAN
NJ PROFESSIONAL ENGINEER LICENSE NO. 24GE03070200
DATE 2/11/2020

Dewberry Engineers Inc.
Bloomfield, N.J.
CERTIFICATE OF AUTHORIZATION NO. 24GA28047800

SCALE: AS SHOWN
DATE: APRIL 2019
SHEET NO. 15 OF 56

